

- CODED NOTES:
- 1

12x12 SS EA UP AND DOWN RISER OUTWORK TO BUILDING UTILITIES/STAIR TROMPING.  
PROVIDE ROOF CURB AT ROOF PENETRATION. FLASH CURB TO ROOF.
- 2


12x12 EA DUCT DOWN.
- 3

PROVIDE DUCT/EQUIPMENT RAILS EVERY 5'-0" O.C. AND AT EACH CHANGE IN DIRECTION.  
FLASH TO ROOF.
- 4

NEW NEGROPSY TABLE EF. MOUNT ON ROOF EQUIPMENT RAILS. FLASH TO ROOF.  
REFER TO DETAIL AND SCHEDULE.


MARK	EF-1
STYLE	CENTRIFUGAL
TYPE	UTILITY
PERFORMANCE	
AIR FLOW (CFM)	1320
STATIC PRESSURE (IN W.G.)	1.00
FRPM	1502
NOISE LEVEL (SONES)	10.9
MOTOR	
TYPE OF DRIVE	BELT
MOTOR SIZE (HP)	1/2
VOLTS-PHASE-HERTZ	120-1-60
ACCESSORIES	
VARIABLE SPEED MOTOR CONTROLLER	NO
FACTORY DISCONNECT	NO
GRAVITY BACKDRAFT DAMPER	YES
MOTORIZED BACKDRAFT DAMPER	NO
ALUMINUM BROS/GREEN	NO
MANUFACTURER'S ROOF CURB	NO
SPARK PROOF CONSTRUCTION	YES
SINGLE POINT POWER CONNECTION	YES
NOTES	1

1. DISCONNECT BY EC.

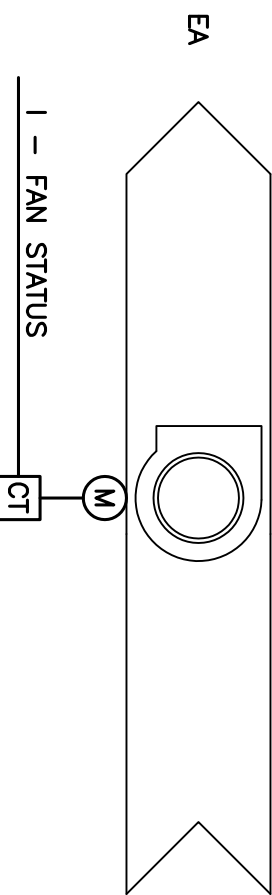

SEQUENCE OF OPERATION FOR EXHAUST FAN

- FAN OPERATION:
- A. THE FAN SHALL OPERATE CONTINUOUSLY.
- ALARMS:
- A. FAN FAILURE
- B. FAN IN HAND STATUS.
- A. FAN STATUS

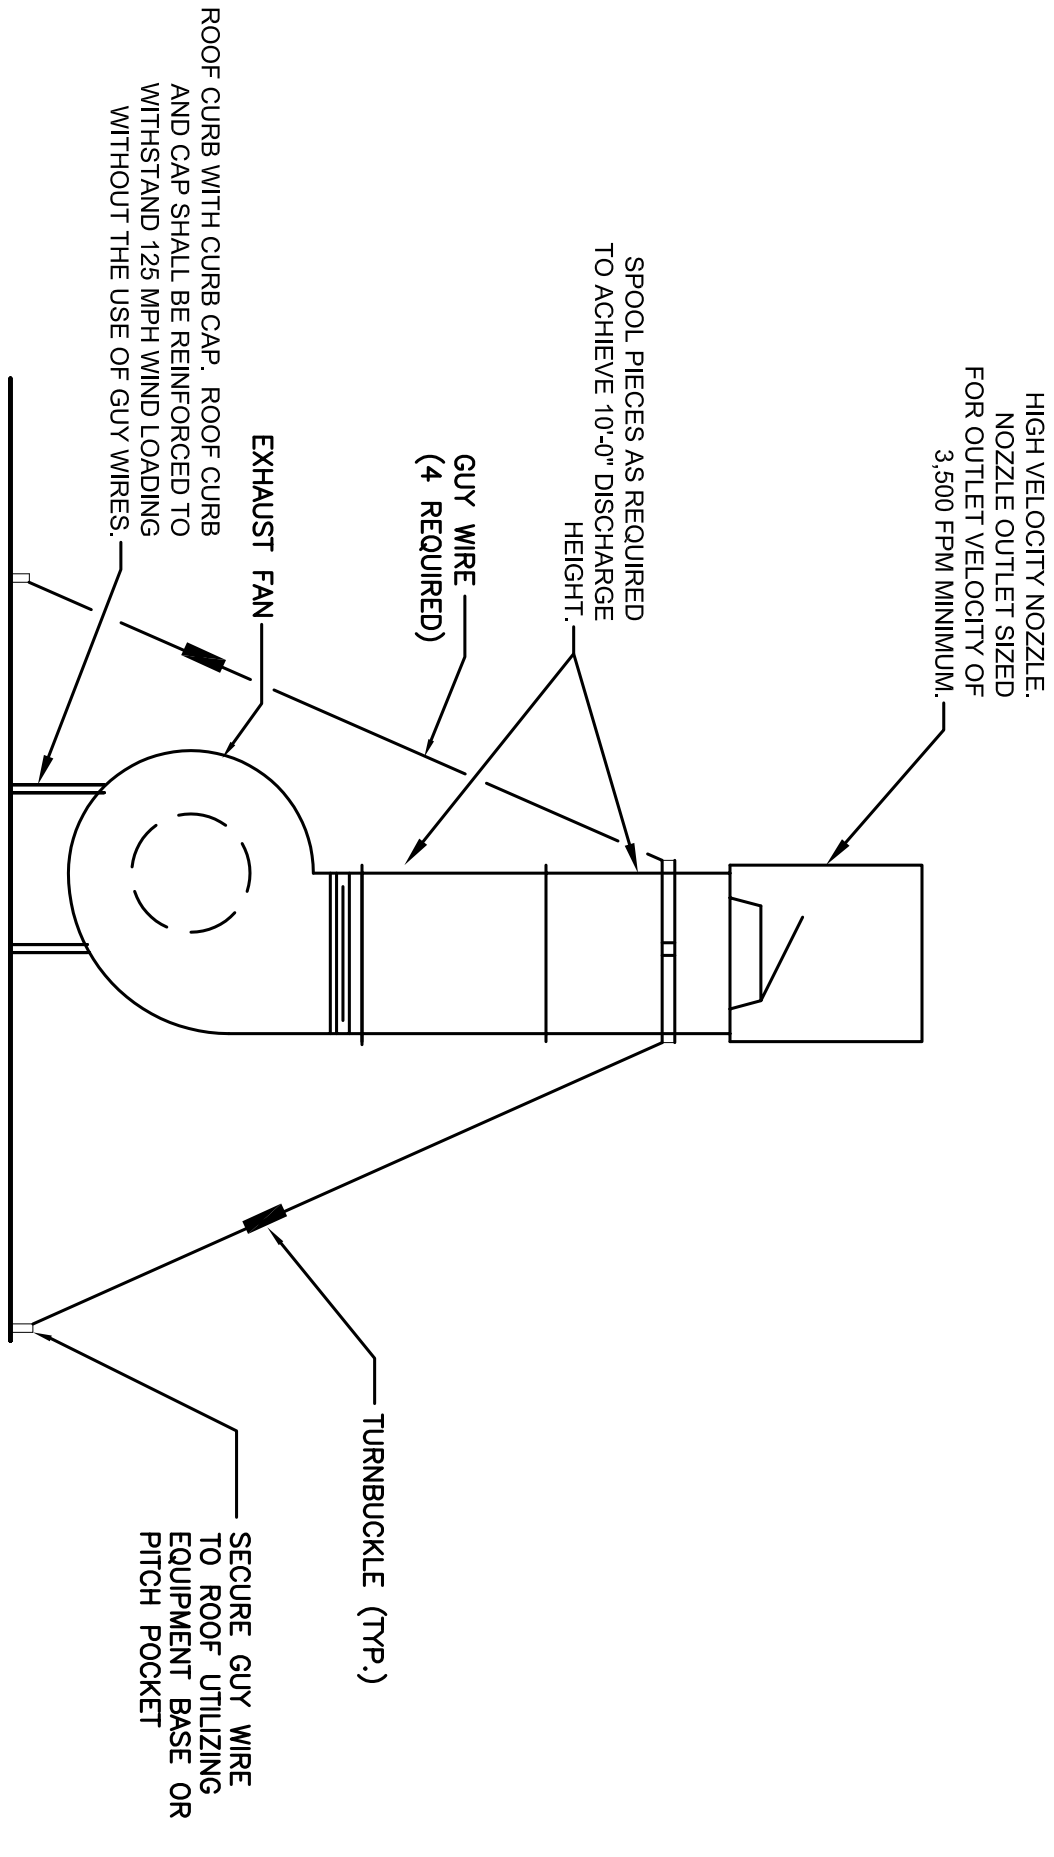

EXHAUST FAN STACK DETAIL

SECOND FLOOR HVAC PLAN

THIRD FLOOR HVAC PLAN

PARTIAL SECOND AND THIRD FLOOR HVAC PLANS

NEGROPSY TABLE EXHAUST

Building Number 1

Office of Facilities Management

Department of Veterans Affairs

CONSULTANTS:

ARCHITECTS/ENGINEERS:

Drawing Title

Project Title

Project Number

Office of Facilities Management

Department of Veterans Affairs

CONSULTANTS:

ARCHITECTS/ENGINEERS:

Drawing Title

Project Title

Project Number

